


Ground Floor

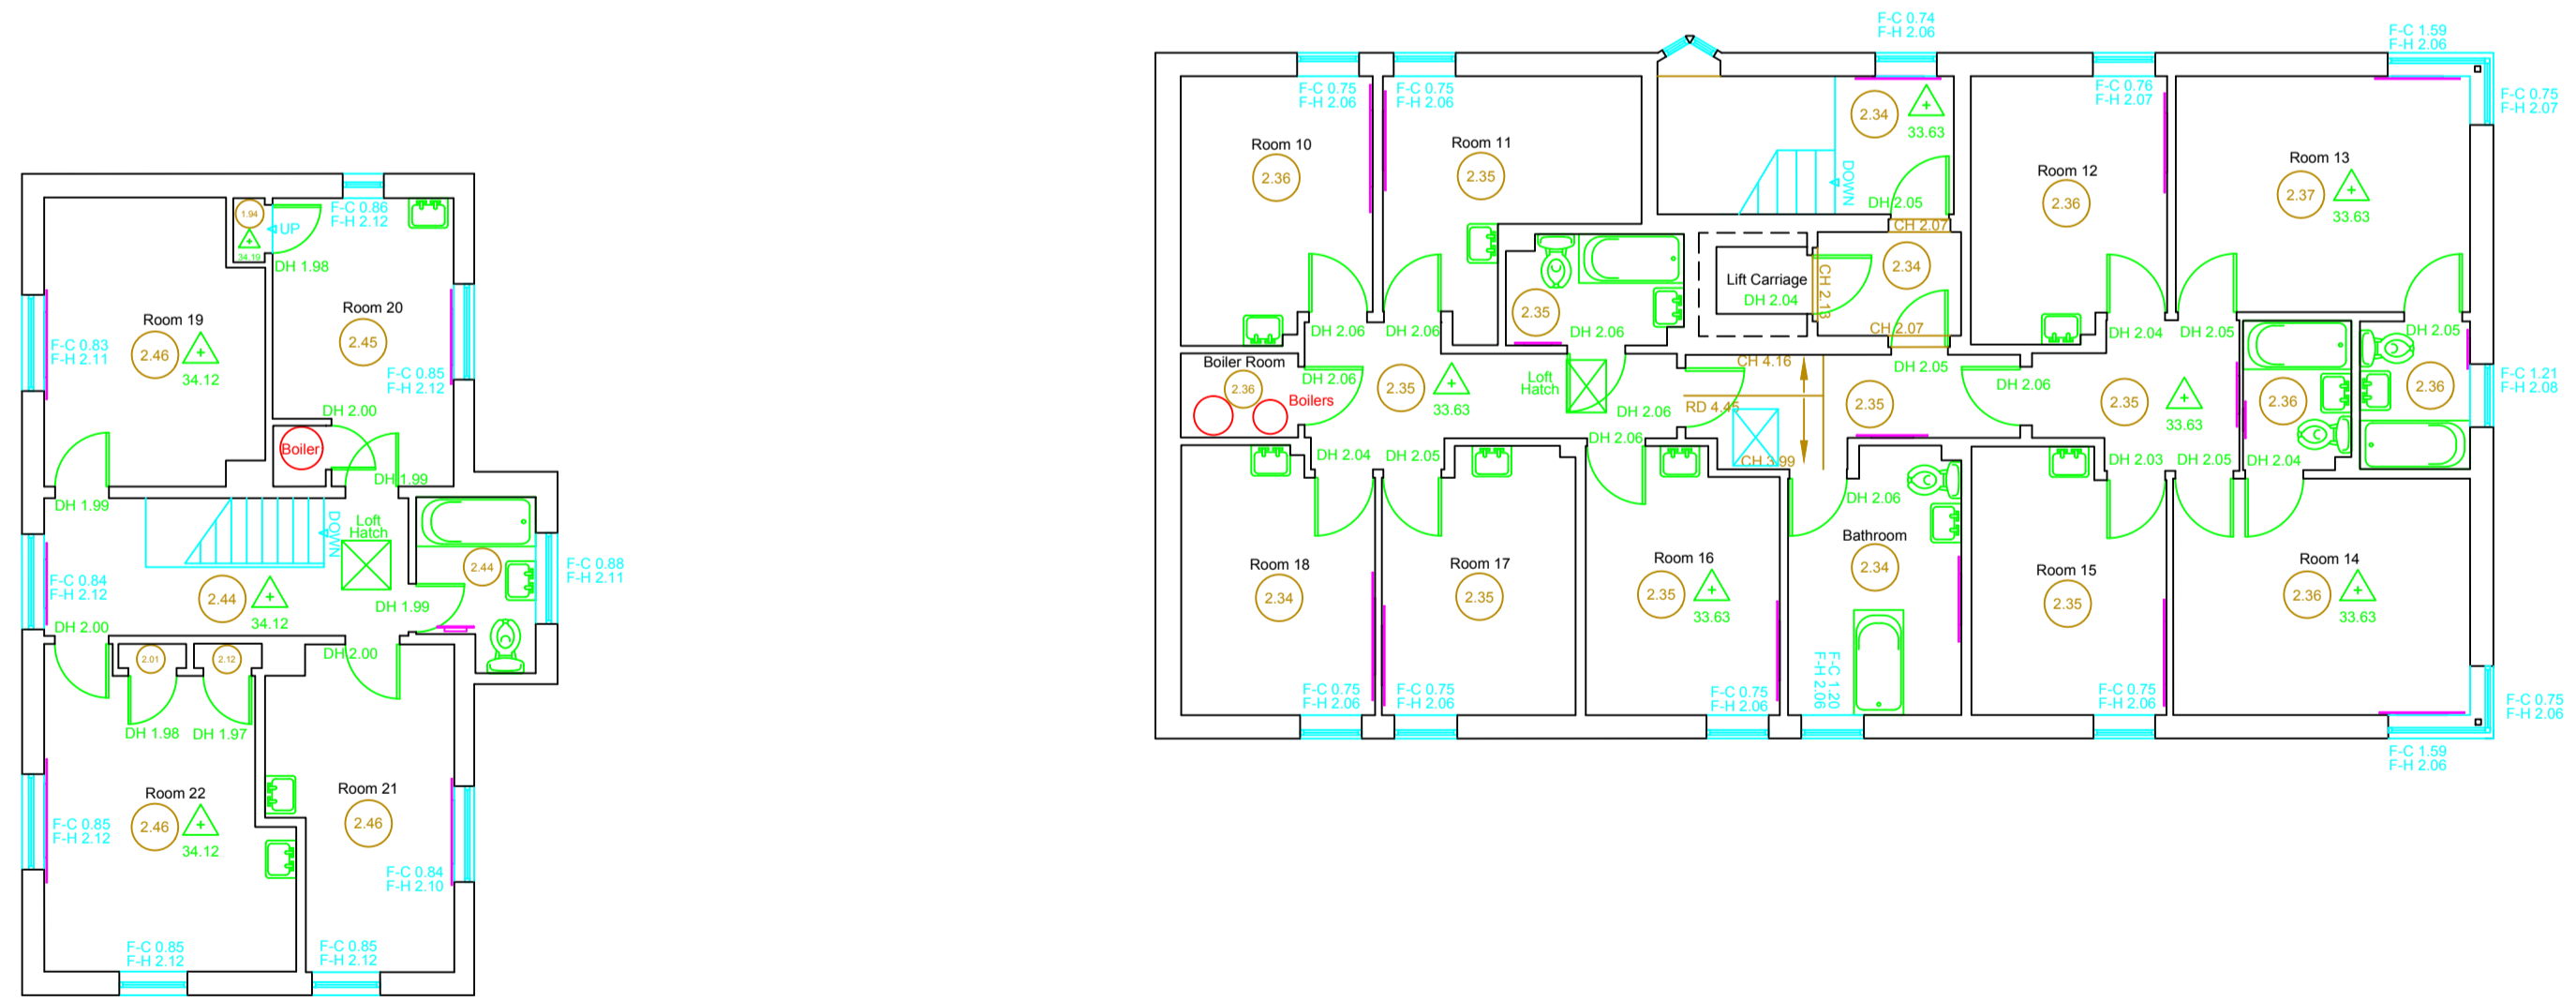

First Floor

- Legend**
- RD Floor to Ridge Height
  - CH Floor to Ceiling Height
  - 3.94 Floor to Ceiling Marker
  - USB Under Side Beam
  - △ Floor Level Marker
  - 53.18 Floor Level Marker
  - DH Door Head Height
  - AR Door Arch Height
  - SP Door Springer Height
  - F-C Window Cill Height
  - F-H Window Head Height
  - Radiator

**CONTROL INFORMATION**

GRID	National Grid
DATUM	Ordnance Datum (OSGM02)
VALUE	Taken from GPS
LOCATION	

**academy geomatics**  
 CHARTERED LAND SURVEYORS  
 Unit J30 The Avenues Eleventh Avenue North  
 Team Valley Gateshead NE11 0NJ  
 Tel (0191) 491 3444 Fax (0191) 491 3477

Job Title	Sample North East England
Scale	1:100
Date	01/01/20
Survey	JC
Drawn	JC
Checked	AL
Drawing No.	2825
Rev.	02

Drawing Title		Floor Plans	
Scale	1:100	Date	01/01/20
Survey	JC	Drawn	JC
Checked	AL	Rev.	
Drawing No.	2825	Rev.	02