




Elevation 1

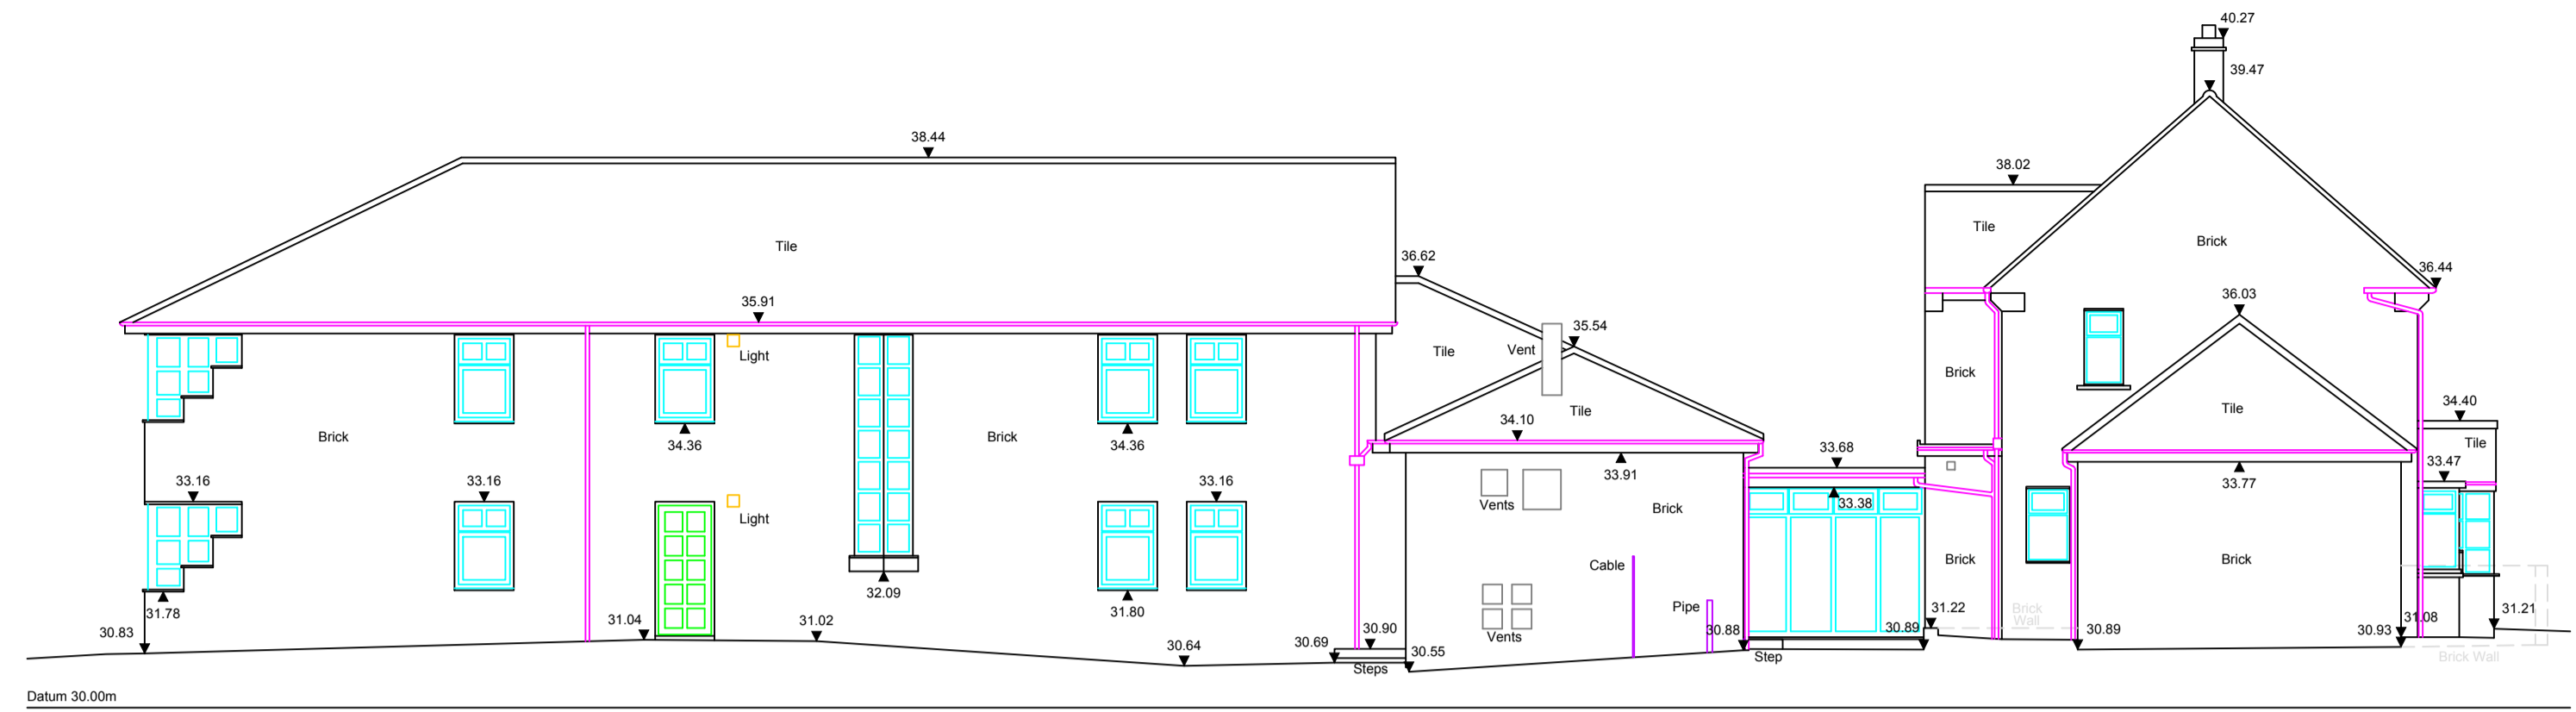

Elevation 2


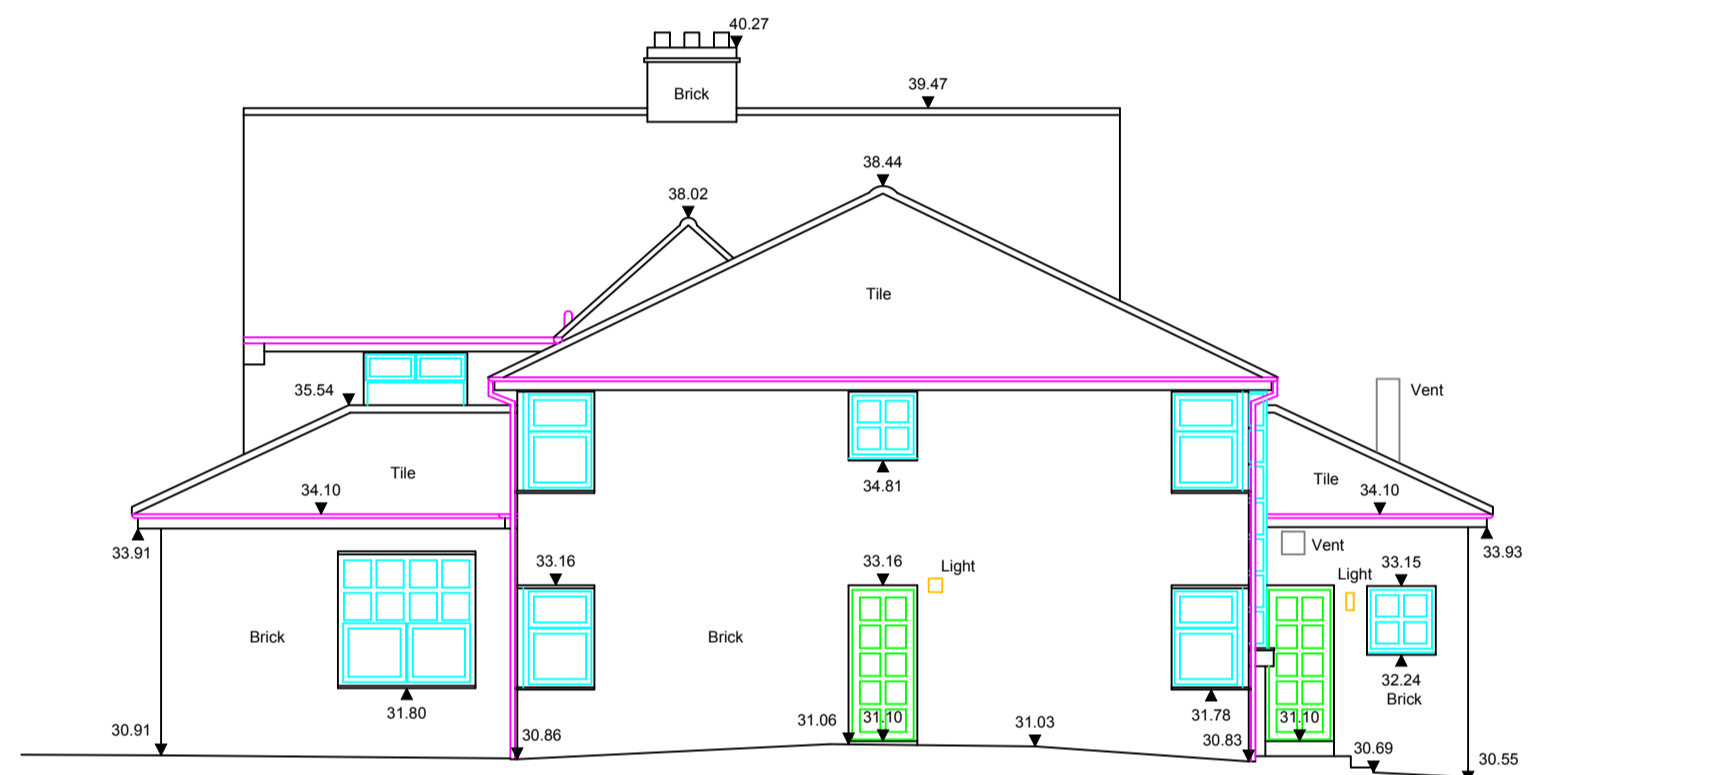


Elevation 3

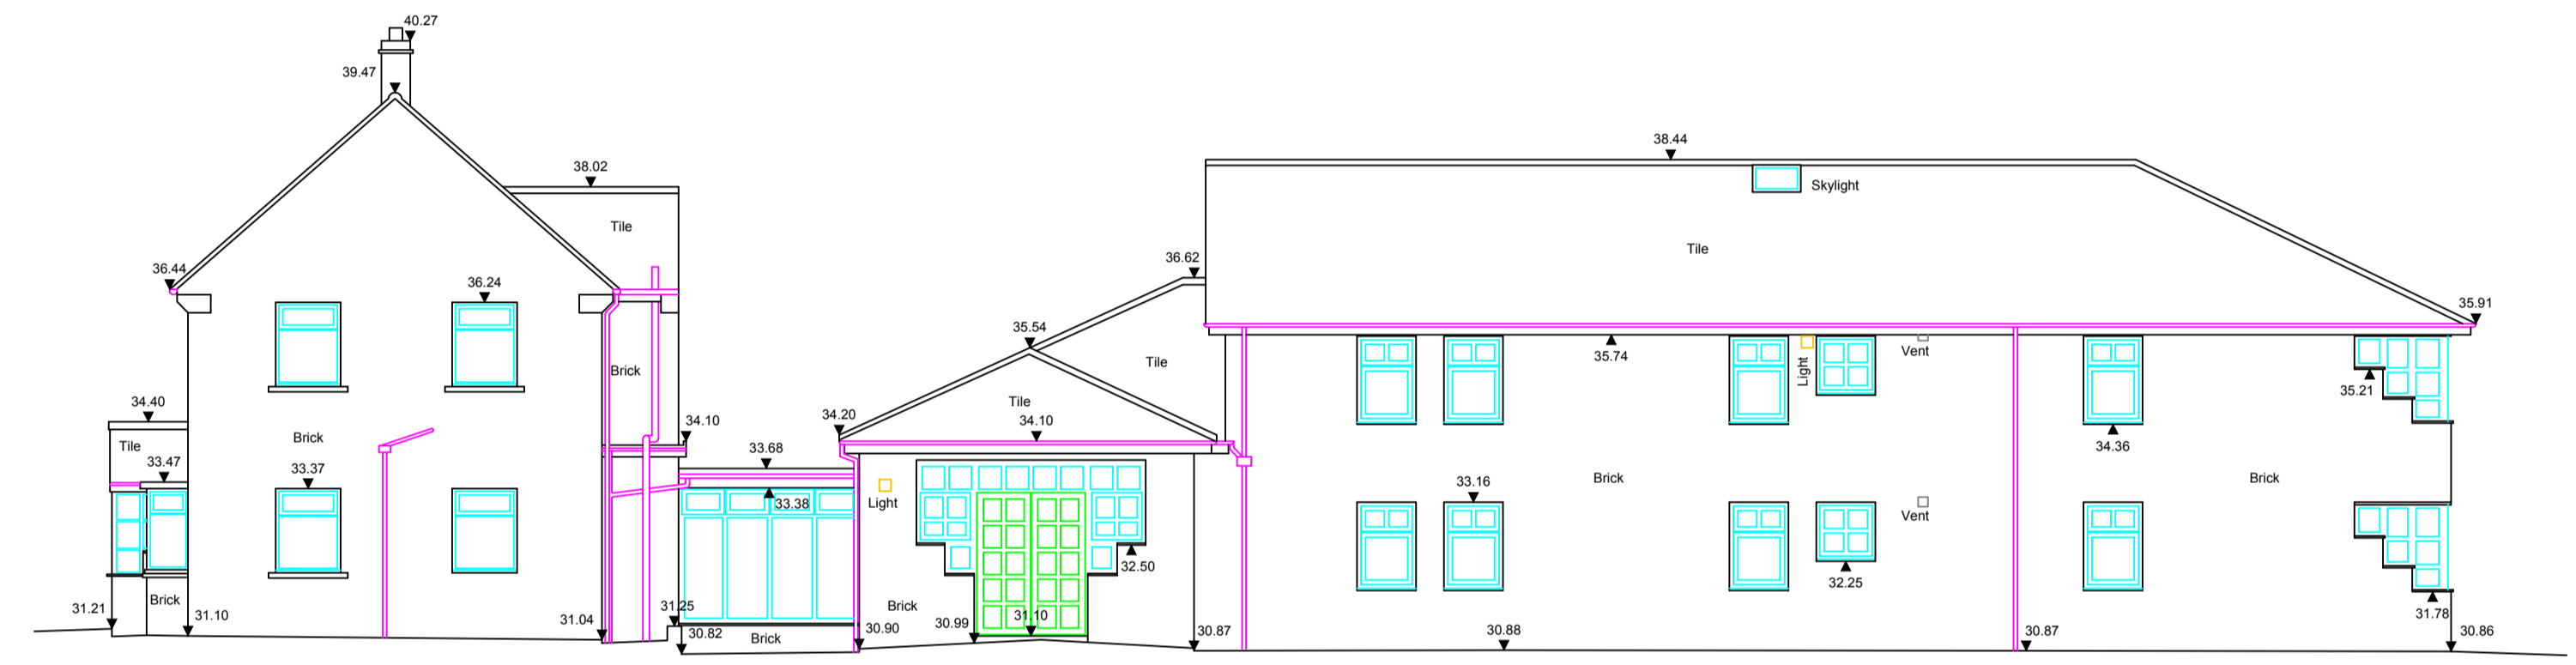


Elevation 4

Elevation Key Plan

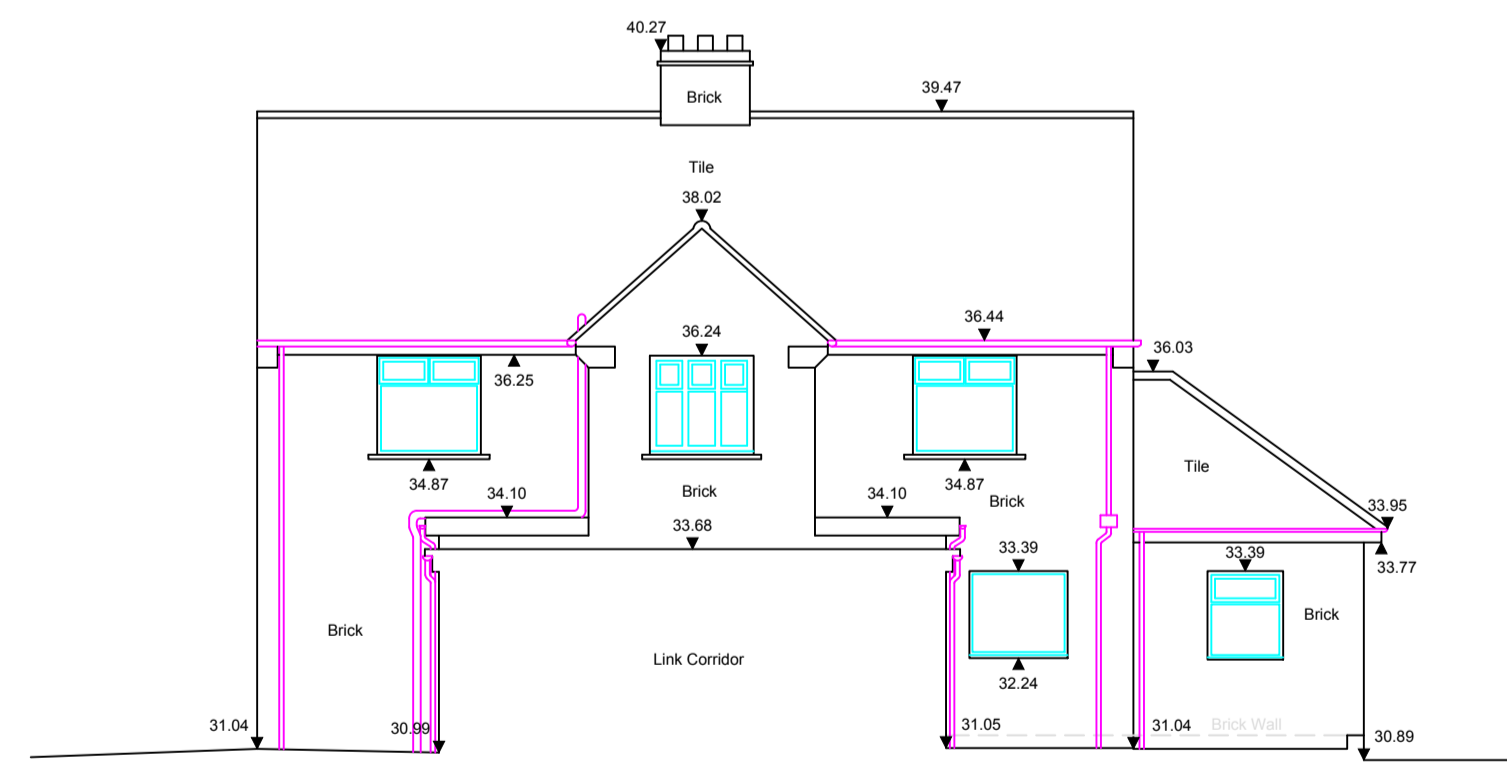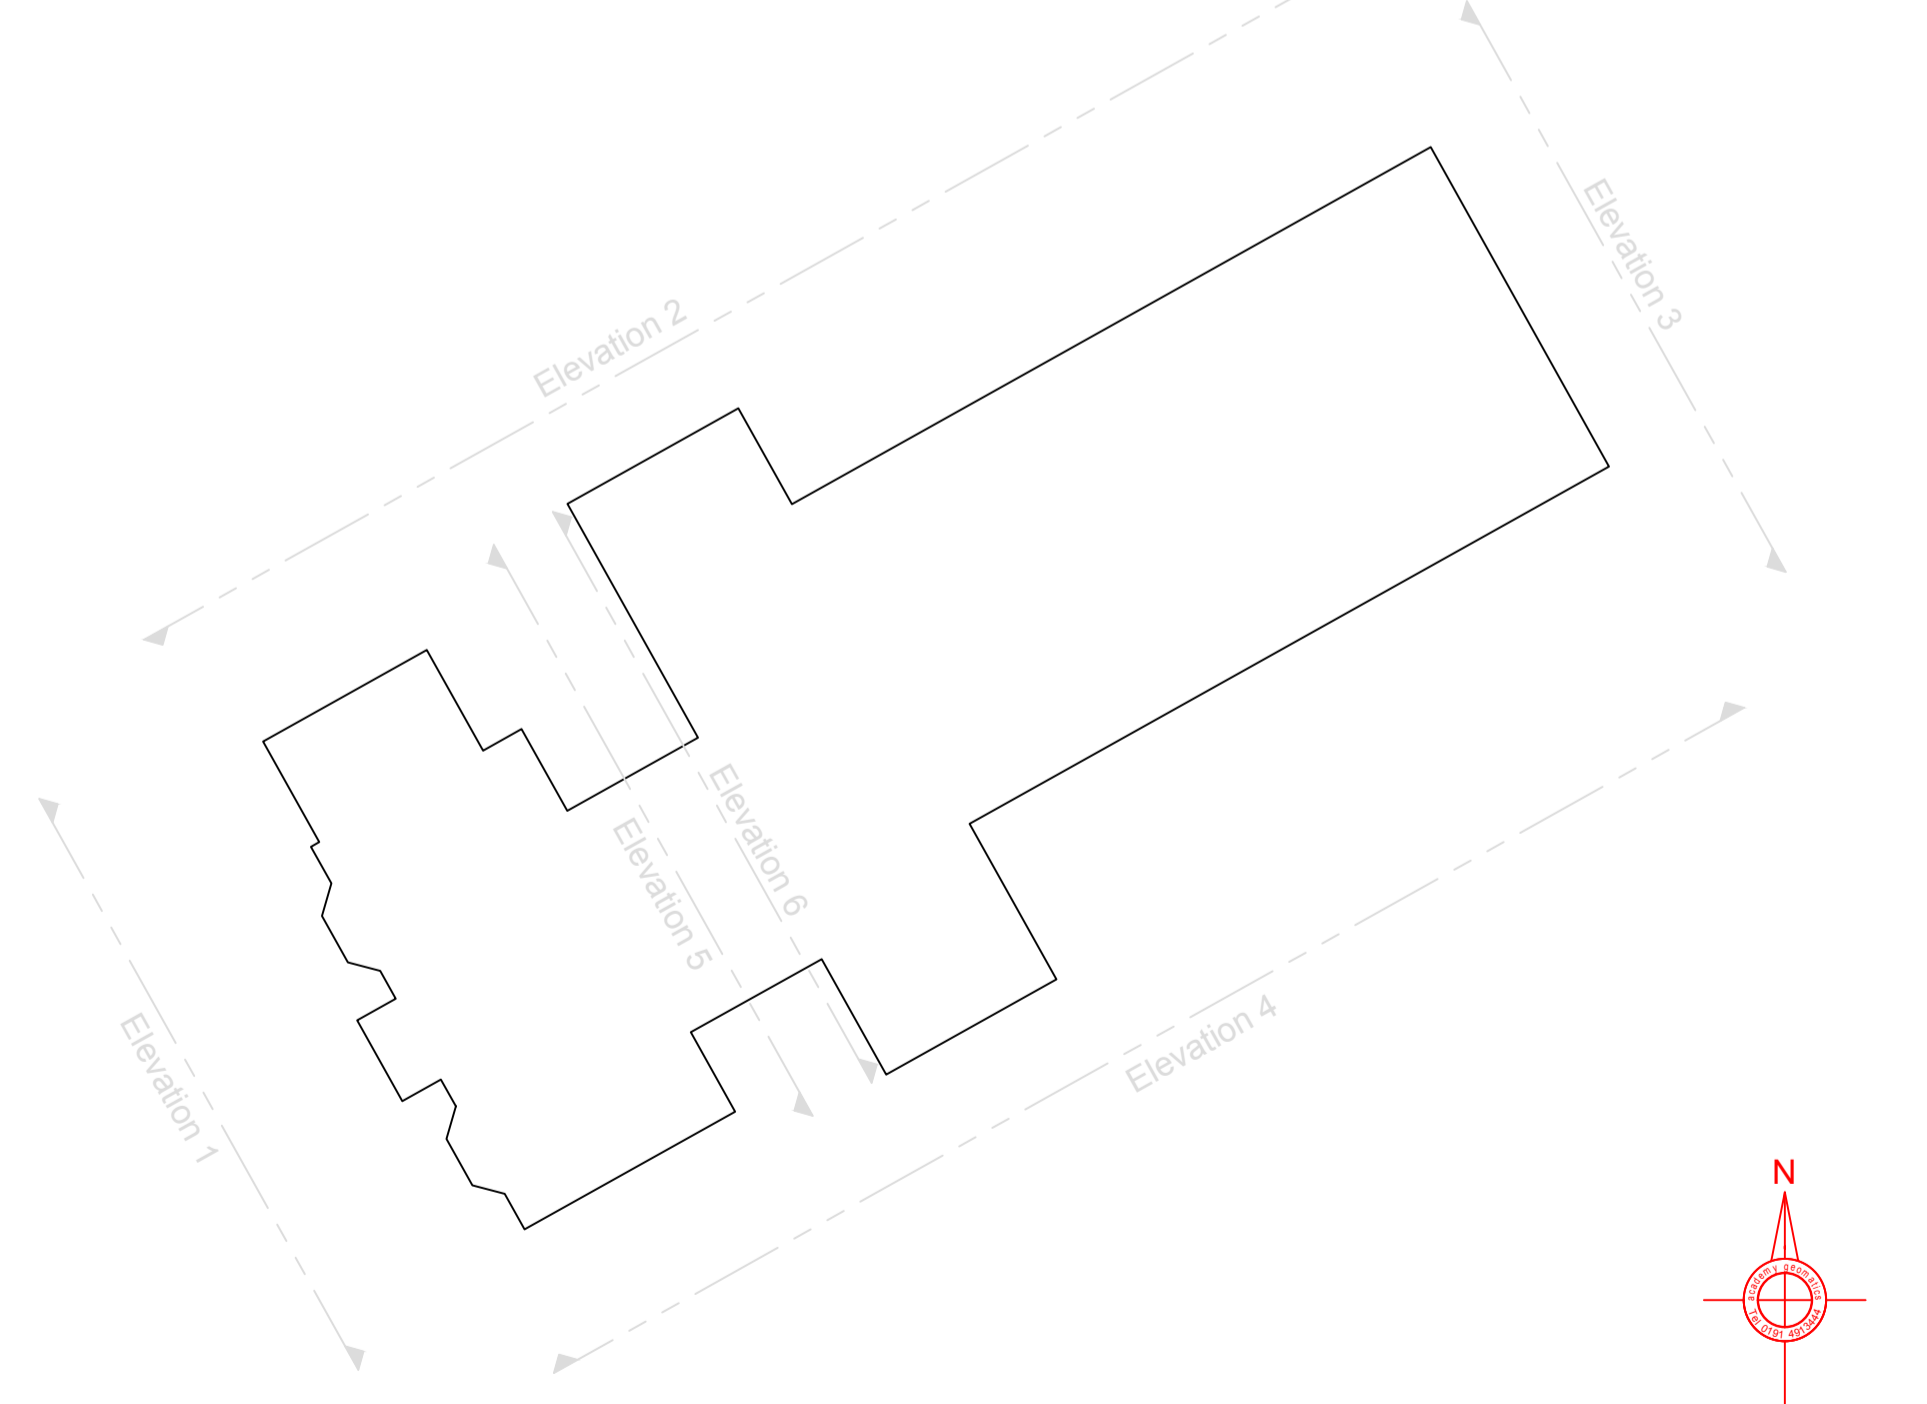

Elevation 5

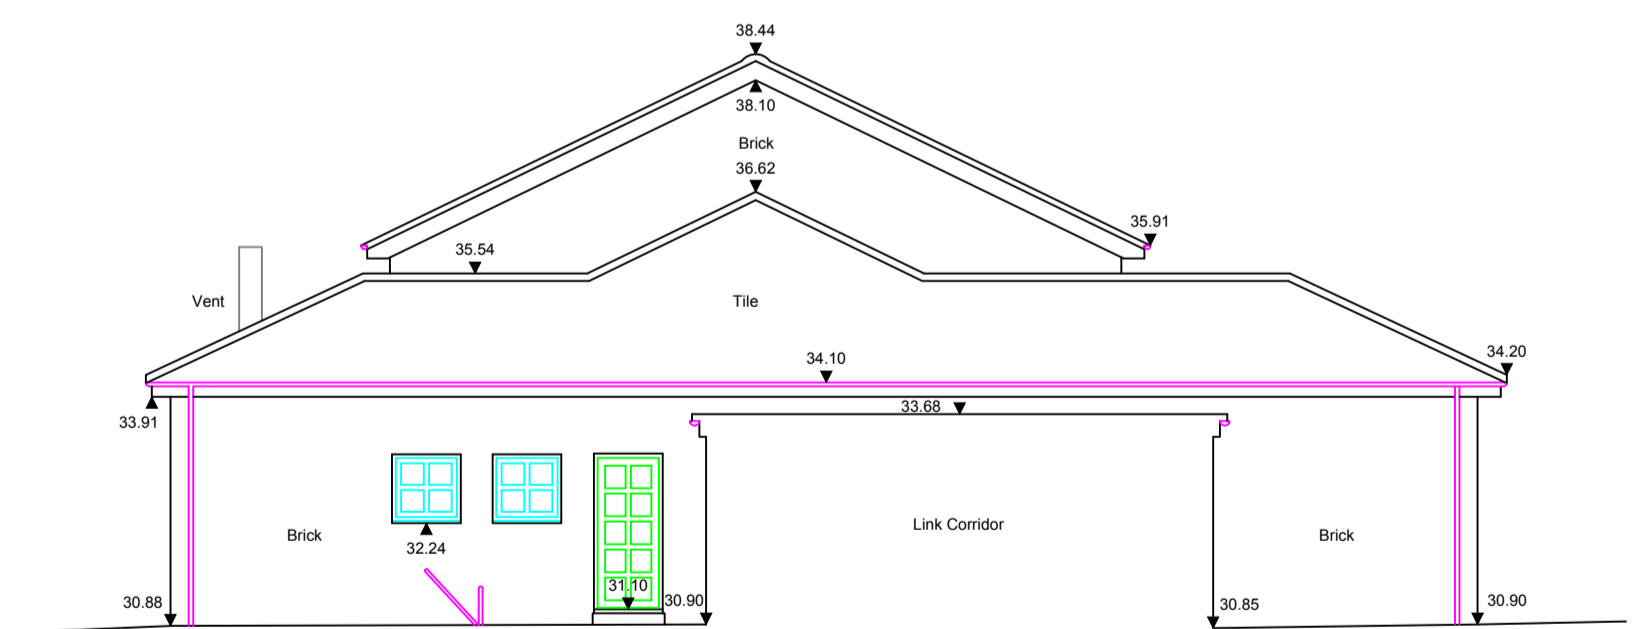

Elevation 6

CONTROL INFORMATION

GRID	National Grid
DATUM	Ordnance Datum (OSGM02)
VALUE	Taken from GPS
LOCATION	

academy 
 CHARTERED LAND SURVEYORS
 Unit J30 The Avenues Eleventh Avenue North
 Team Valley Gateshead NE11 0NJ
 Tel (0191) 491 3444 Fax (0191) 491 3477

Job Title
Sample
North East England

Drawing Status
ISSUE

Drawing Title Elevations	
Scales 1:100	Date 01/01/20
Survey JC	Drawn JC
Checked AL	
Job No. 2825	Rev. 03